


DOWNFLOW UNIT SHOWN
UPFLOW UNIT HAS SIMILAR
PIPING CONNECTIONS.

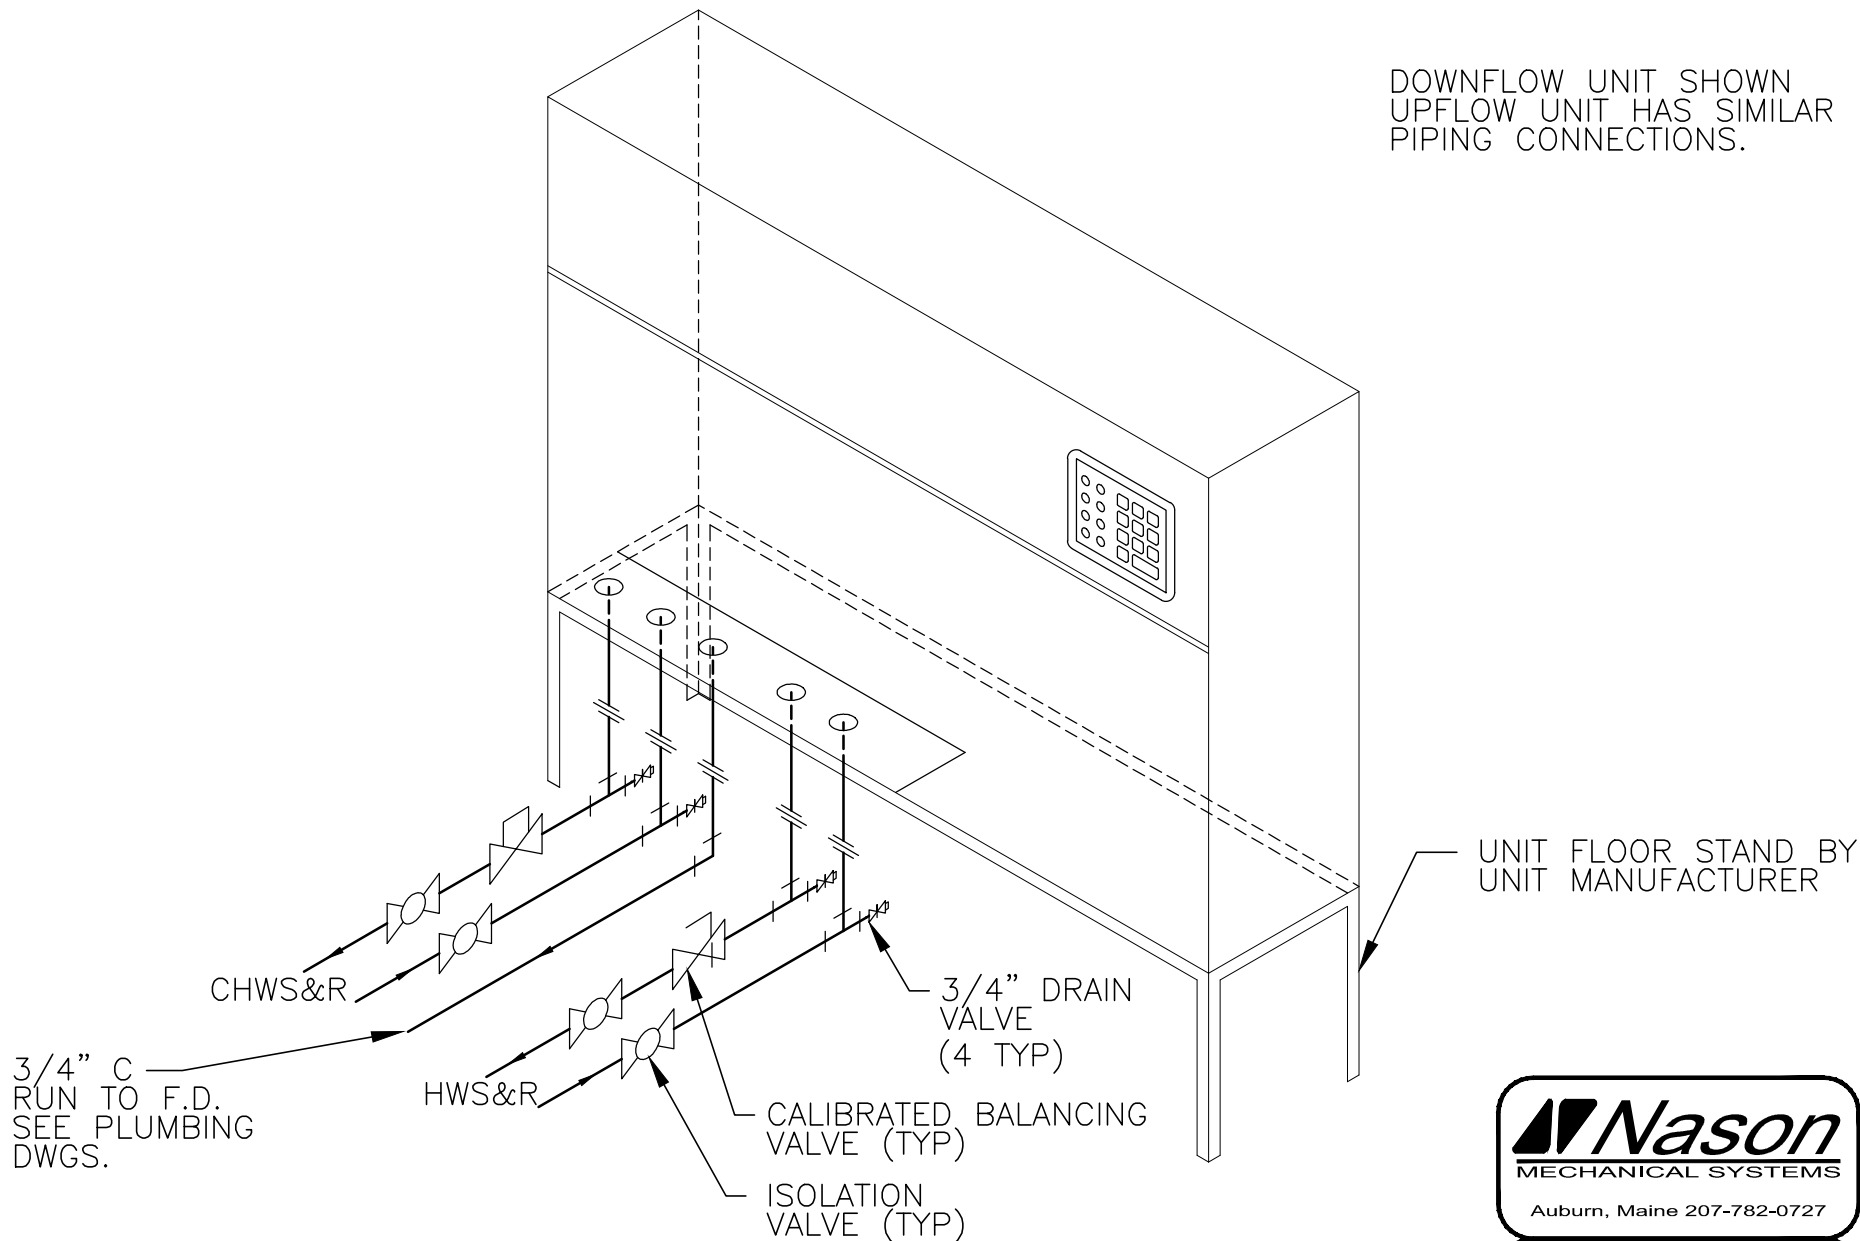

3/4" C
RUN TO F.D.
SEE PLUMBING
DWGS.

CHWS&R

HWS&R

3/4" DRAIN
VALVE
(4 TYP)

CALIBRATED BALANCING
VALVE (TYP)

ISOLATION
VALVE (TYP)

UNIT FLOOR STAND BY
UNIT MANUFACTURER

HYDRONIC - CABINET UNIT HEATER
N.T.S.



HYDRONIC
CABINET
UNIT HEATER